


Single Line Diagram for Car Park system with Active Network Controller

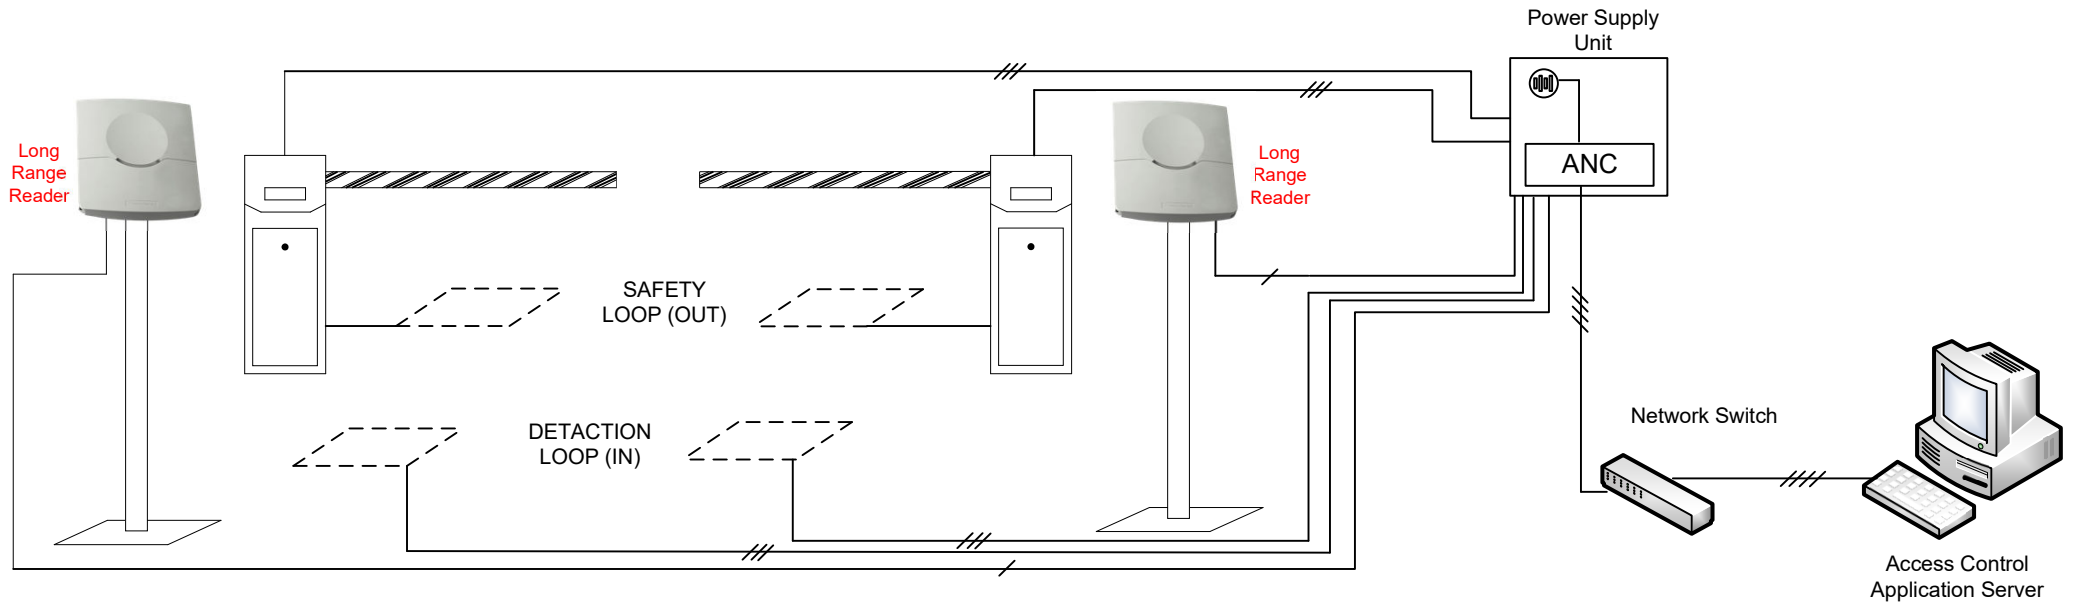

Legend

- / — 6 Core (22 AWG, 2 Pairs, Shielded)
- // — 2 Core (18 AWG, 1 Pair)
- /// — 2 Core (22 AWG, 1 Pair)
- //// — Cat5 or Cat5e or Cat6